

PROPERTY OF INDIAN LAKE COMPANY


INDIAN LAKE ESTATES

HOGBACK TOWNSHIP
TRANSYLVANIA COUNTY
NORTH CAROLINA
JANUARY 8, 1973
SCALE 1" = 100.0
PERRY R. RAXTER, N.C. RLS. NO. 898
SECTION III
LOTS 1-13 & 15-28

I, P.R. RAXTER, CERTIFY THAT THIS MAP WAS DRAWN UNDER MY SUPERVISION FROM AN ACTUAL SURVEY MADE BY ME, THAT THE ERROR OF CLOSURE AS CALCULATED BY LATITUDE AND DEPARTURE IS 1:5,000; THAT THIS MAP WAS PREPARED IN ACCORDANCE WITH G.S. 47-30, AS AMENDED.

WITNESS MY HAND AND SEAL THIS 12 DAY OF Feb 1973.

Perry R. Raxter
PERRY R. RAXTER, N.C. RLS. NO. 898
BREVARD, NORTH CAROLINA

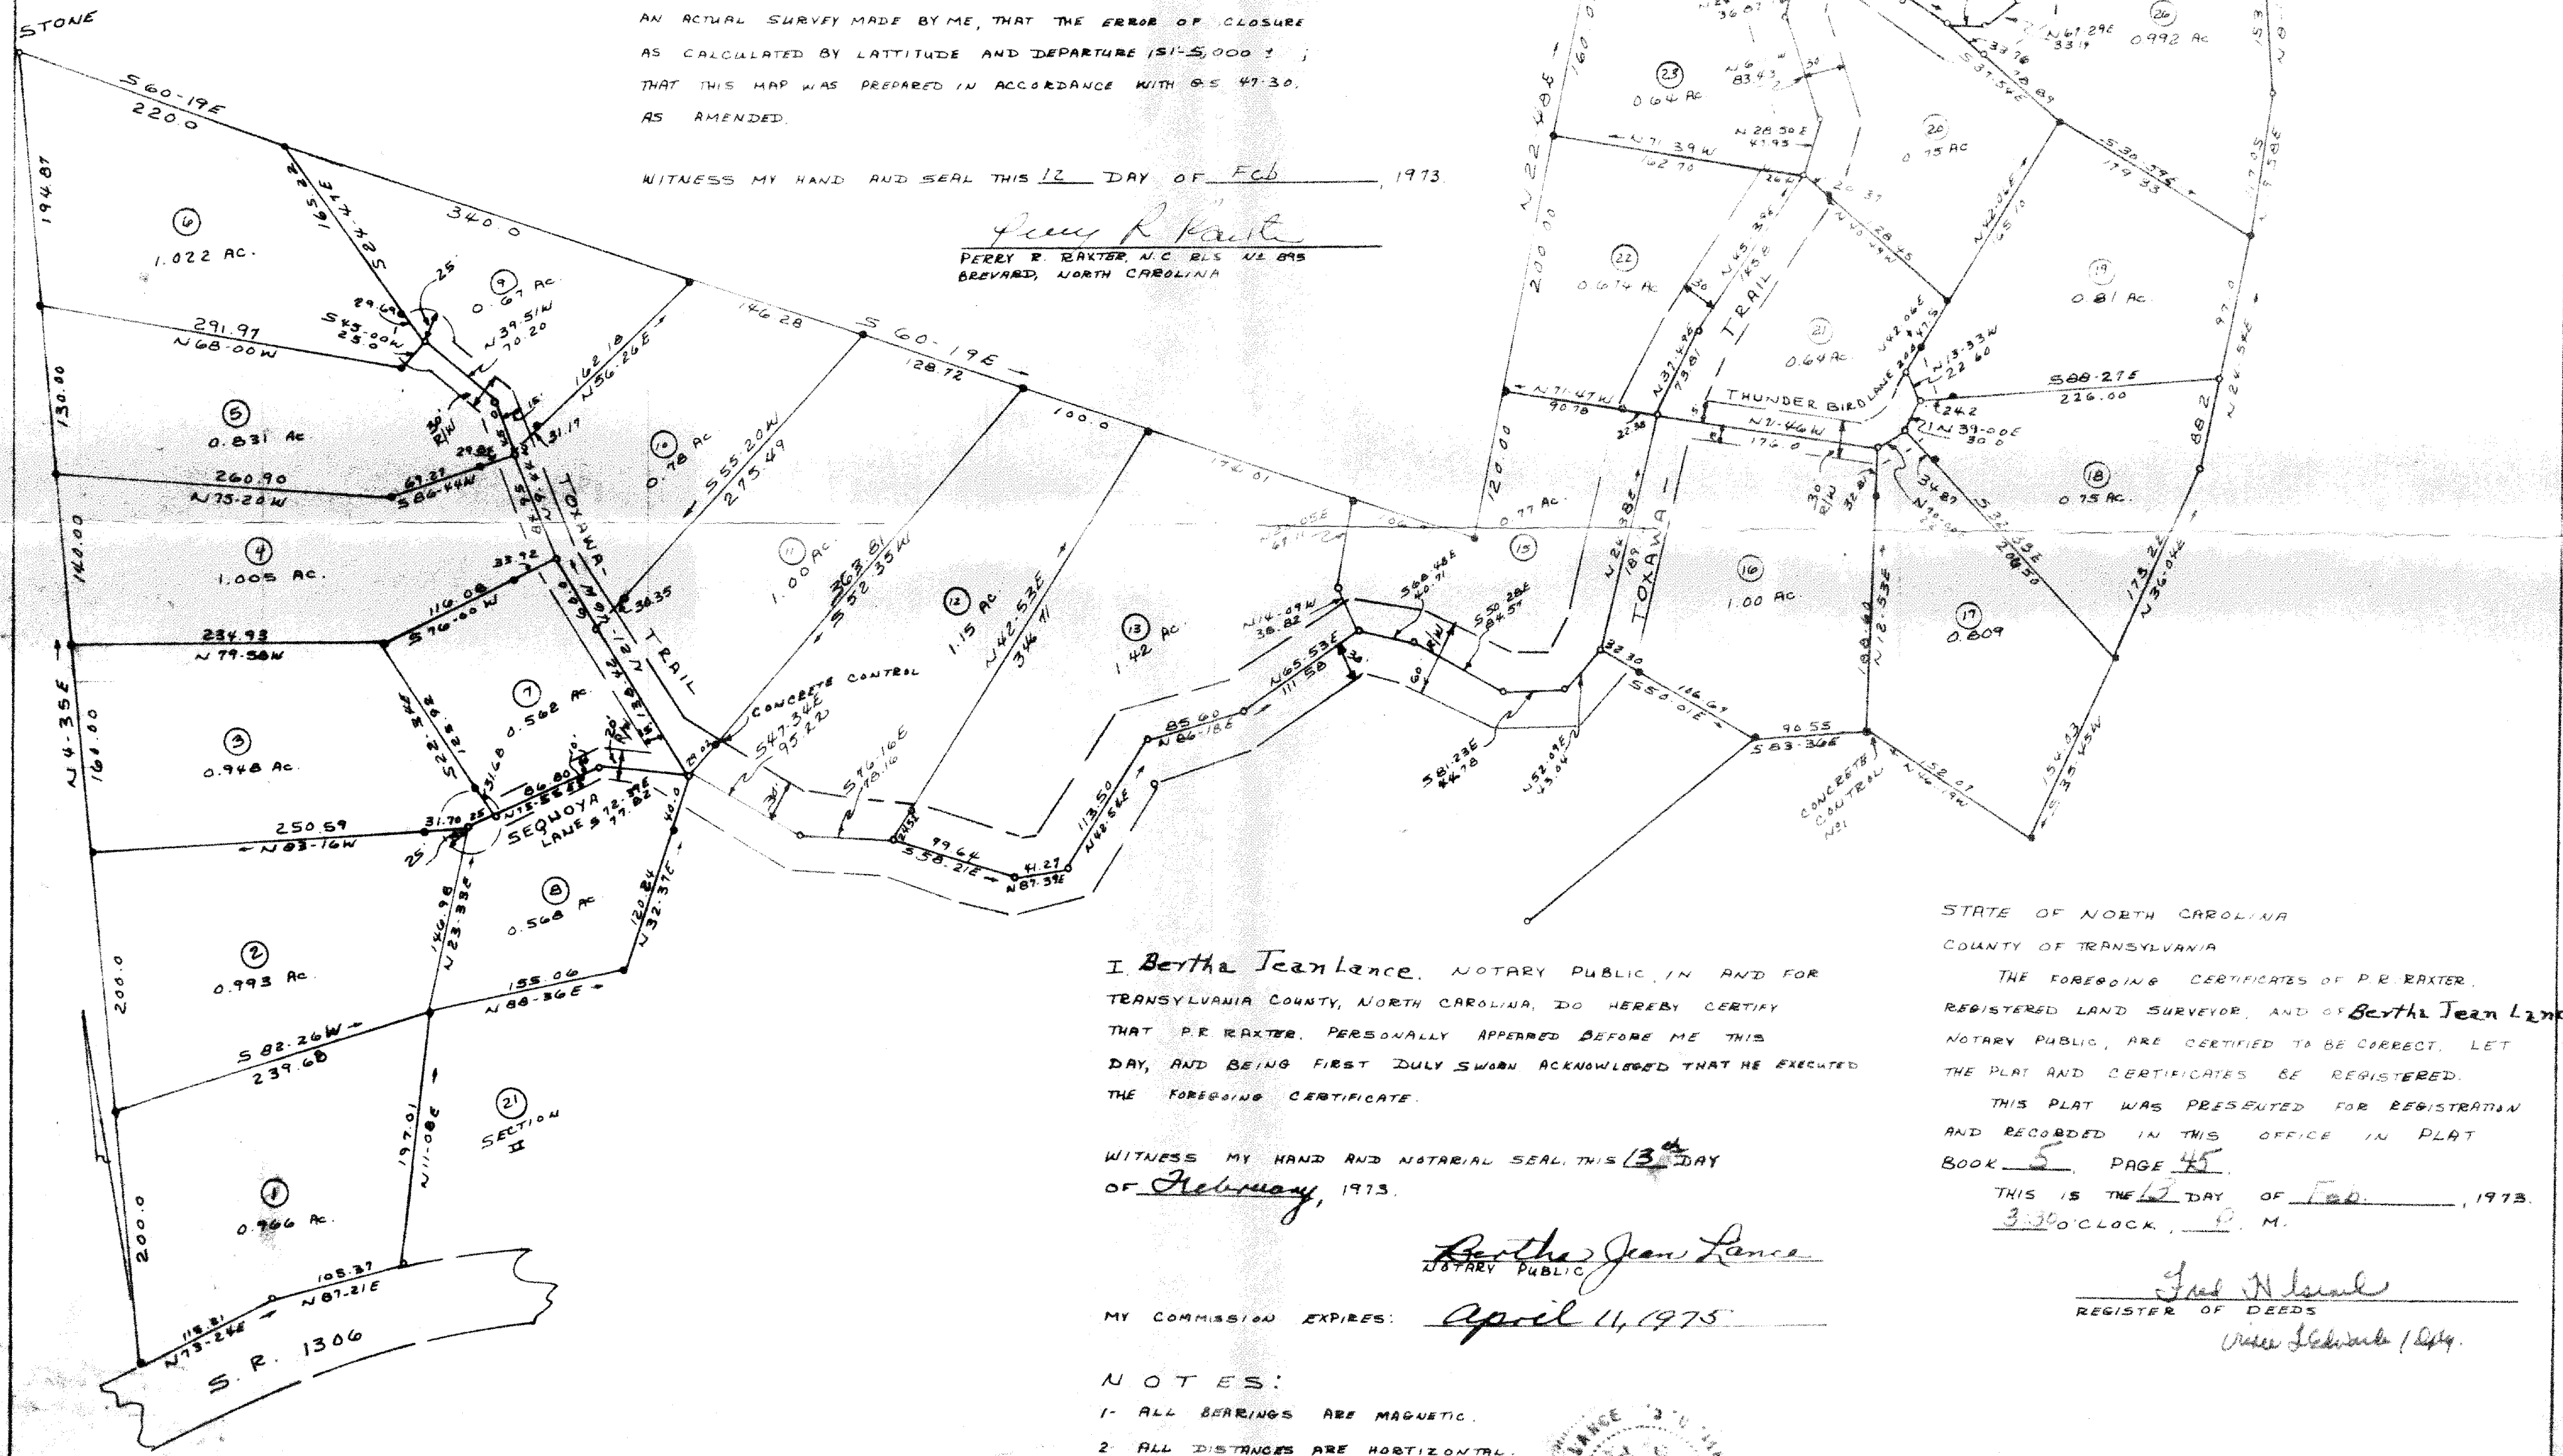

I, Bertha Jean Lence, NOTARY PUBLIC, IN AND FOR TRANSYLVANIA COUNTY, NORTH CAROLINA, DO HEREBY CERTIFY THAT P.R. RAXTER, PERSONALLY APPEARED BEFORE ME THIS DAY, AND BEING FIRST DULY SWORN ACKNOWLEDGED THAT HE EXECUTED THE FOREGOING CERTIFICATE.


WITNESS MY HAND AND NOTARIAL SEAL THIS 13th DAY OF February, 1973.

Bertha Jean Lence
NOTARY PUBLIC

MY COMMISSION EXPIRES: April 14, 1975

NOTES:

- 1. ALL BEARINGS ARE MAGNETIC.
- 2. ALL DISTANCES ARE HORIZONTAL.
- 3. SCALE: 1" = 100.0'
- 4. IRON PINS
- 5. ACRES BY D.M.D.

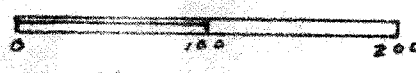

STATE OF NORTH CAROLINA
COUNTY OF TRANSYLVANIA
THE FOREGOING CERTIFICATES OF P.R. RAXTER, REGISTERED LAND SURVEYOR, AND OF Bertha Jean Lence, NOTARY PUBLIC, ARE CERTIFIED TO BE CORRECT. LET THE PLAT AND CERTIFICATES BE REGISTERED.
THIS PLAT WAS PRESENTED FOR REGISTRATION AND RECORDED IN THIS OFFICE IN PLAT BOOK 5, PAGE 45.
THIS IS THE 12 DAY OF Feb, 1973.
3:30 O'CLOCK, P. M.

Jud. W. Lence
REGISTER OF DEEDS
Walter Lence / 1973

