

PROPERTY OF
INDIAN LAKE COMPANY

SECTION 7
LOTS 1-9
HOBBACK TOWNSHIP
TRANSYLVANIA COUNTY
NORTH CAROLINA

SCALE: 1" = 60'
DATE: FEBRUARY, 1978


TOTAL NUMBER OF LOTS: 9
TOTAL ACREAGE:
LINEAL FEET OF ROADS: 970.02
TELLICO ROAD - 470.02
NANTAHALLA ROAD - 490.02

UTILITY RIGHT OF WAY 5' EACH SIDE OF
LOT LINES, 5' ALONG ROAD RIGHT OF WAY
ALL ROADS ARE PRIVATE WITH A 40' R/W
ALL BEARINGS ARE MAGNETIC
ALL DISTANCES ARE HORIZONTAL

SET BACK LINES:
FRONT: 20'
SIDE: 10'

ACREAGE BY O.M.D.
DEED REFERENCE: O.B. 201, P. 194
SURVEYED BY: P.R. RAXTER, N.C. RLS 895
Rt. #1, Box 285
BREVARD N.C.

• IRON PIN

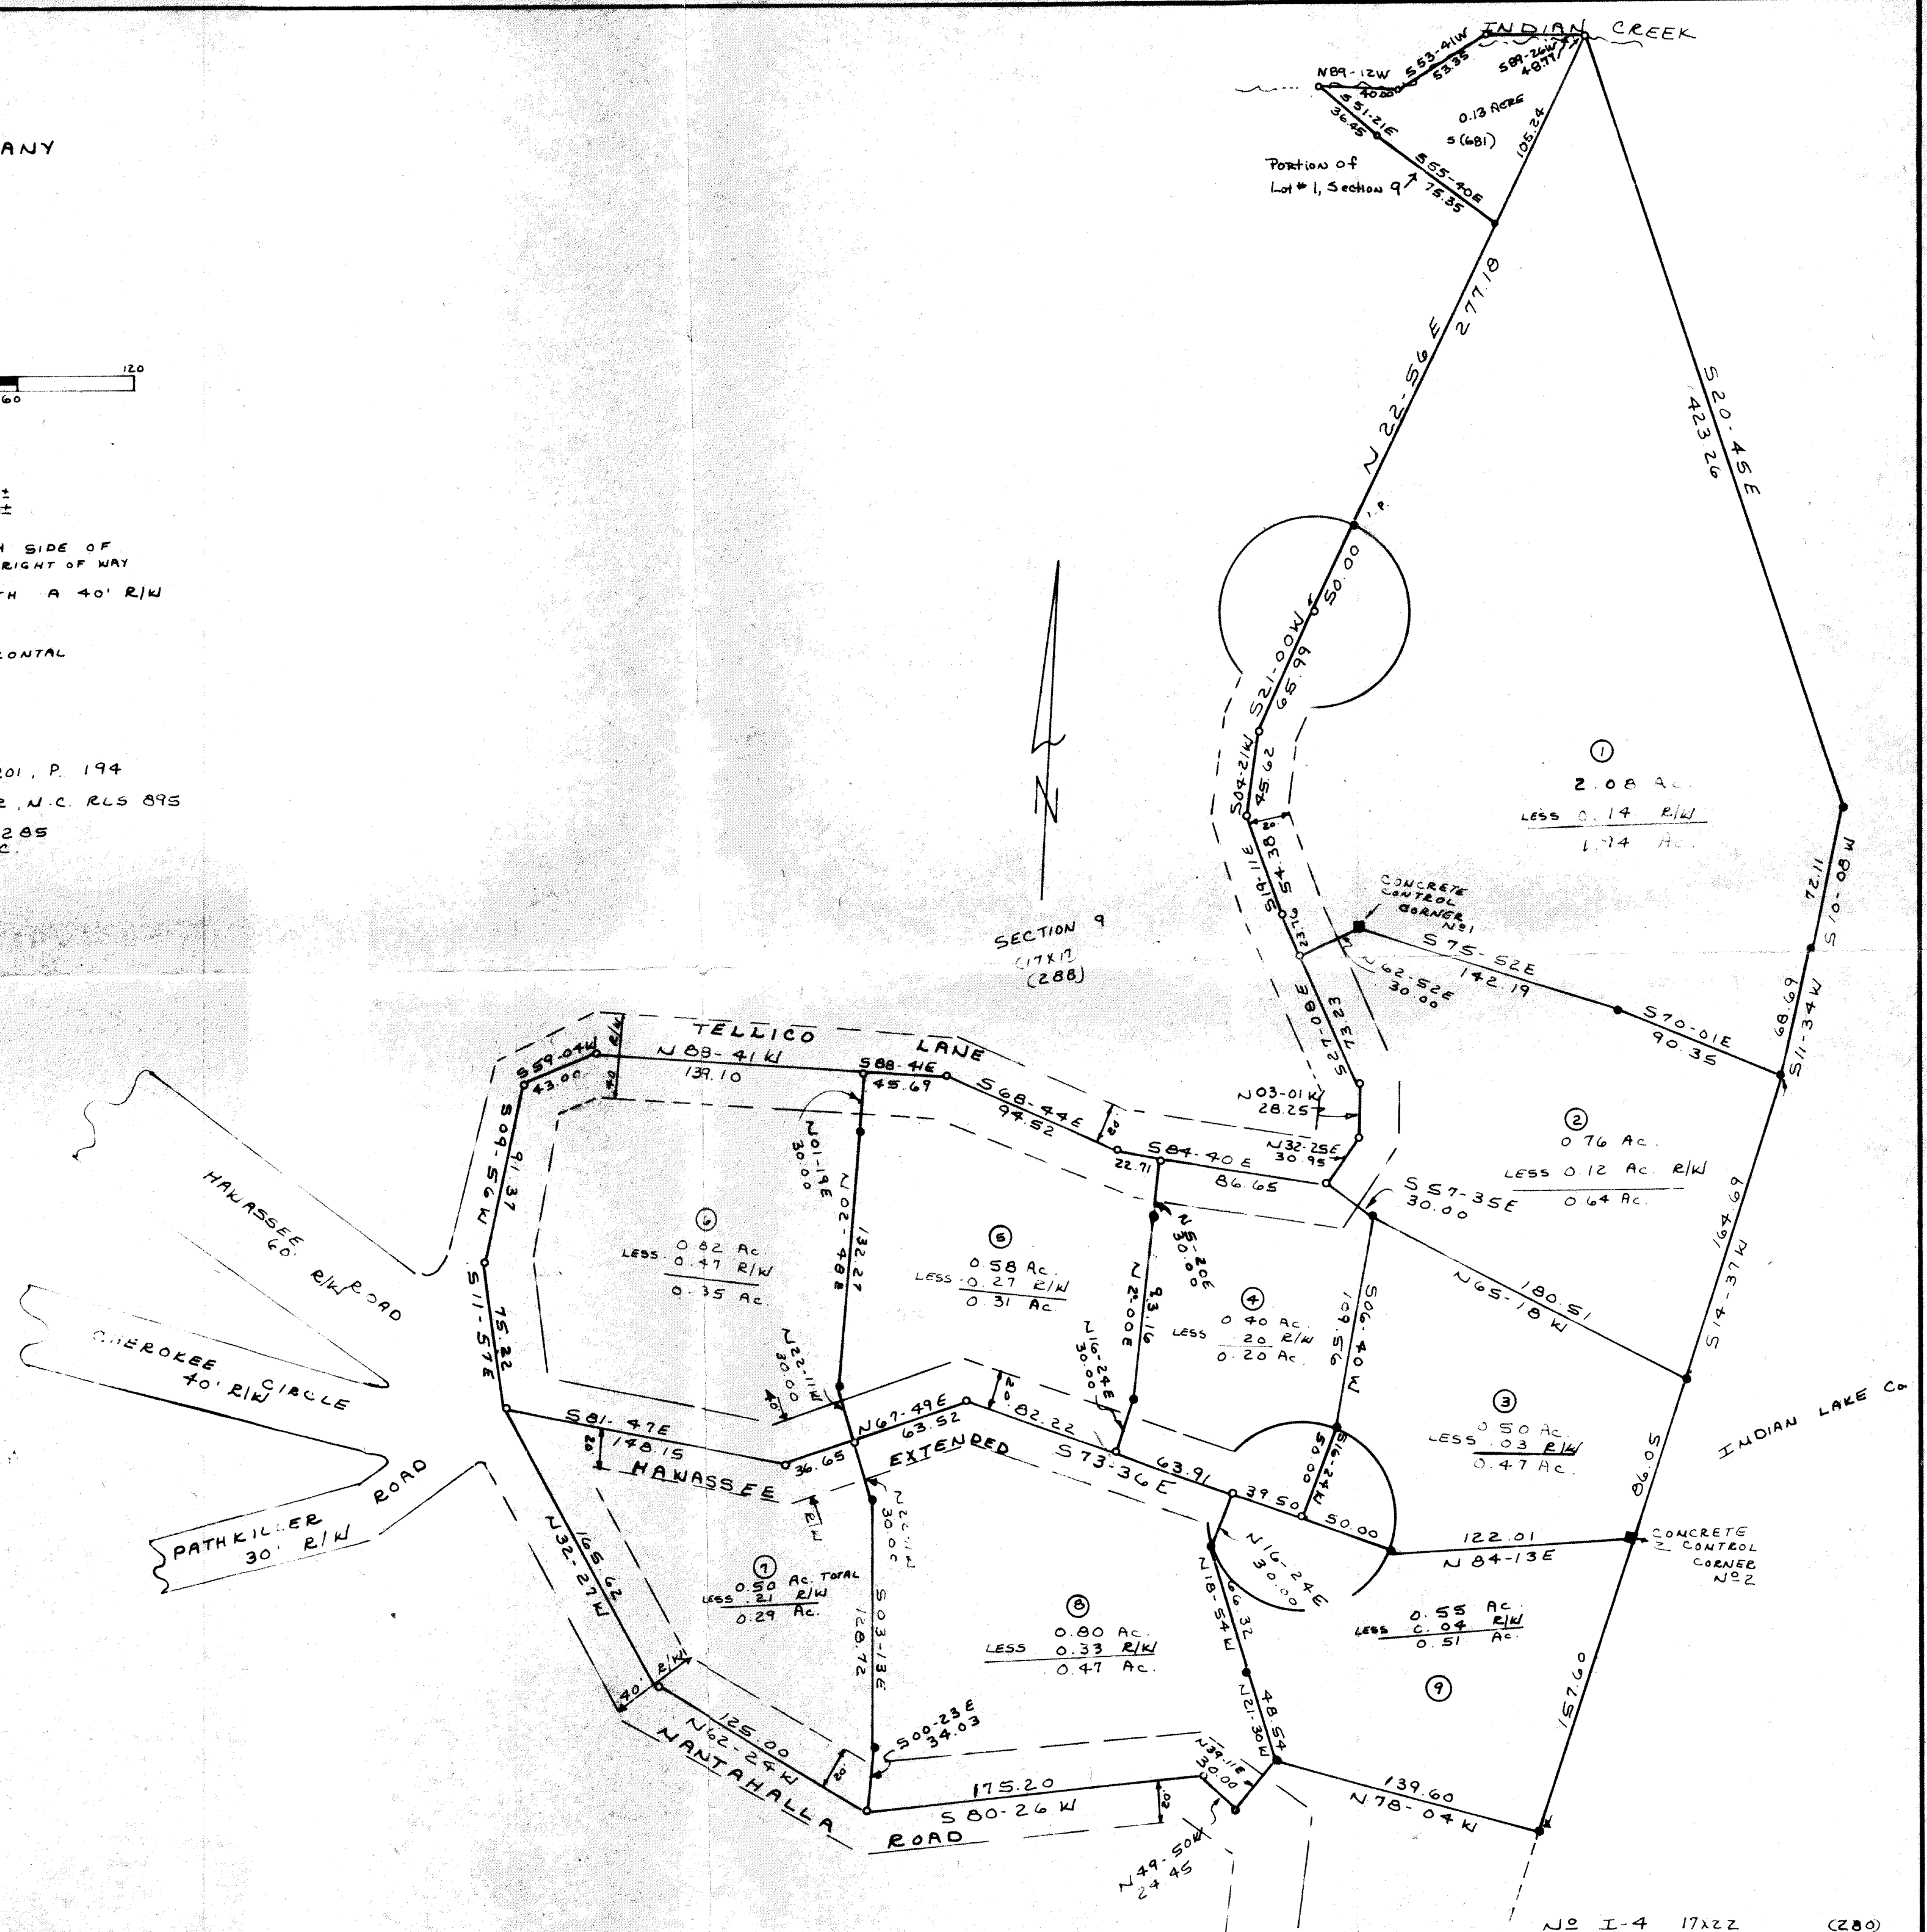

50027
By P. R. Raxter
June 8

June • Denis Lee Reese

N 1-4 17x22 (280)

SEC 7